


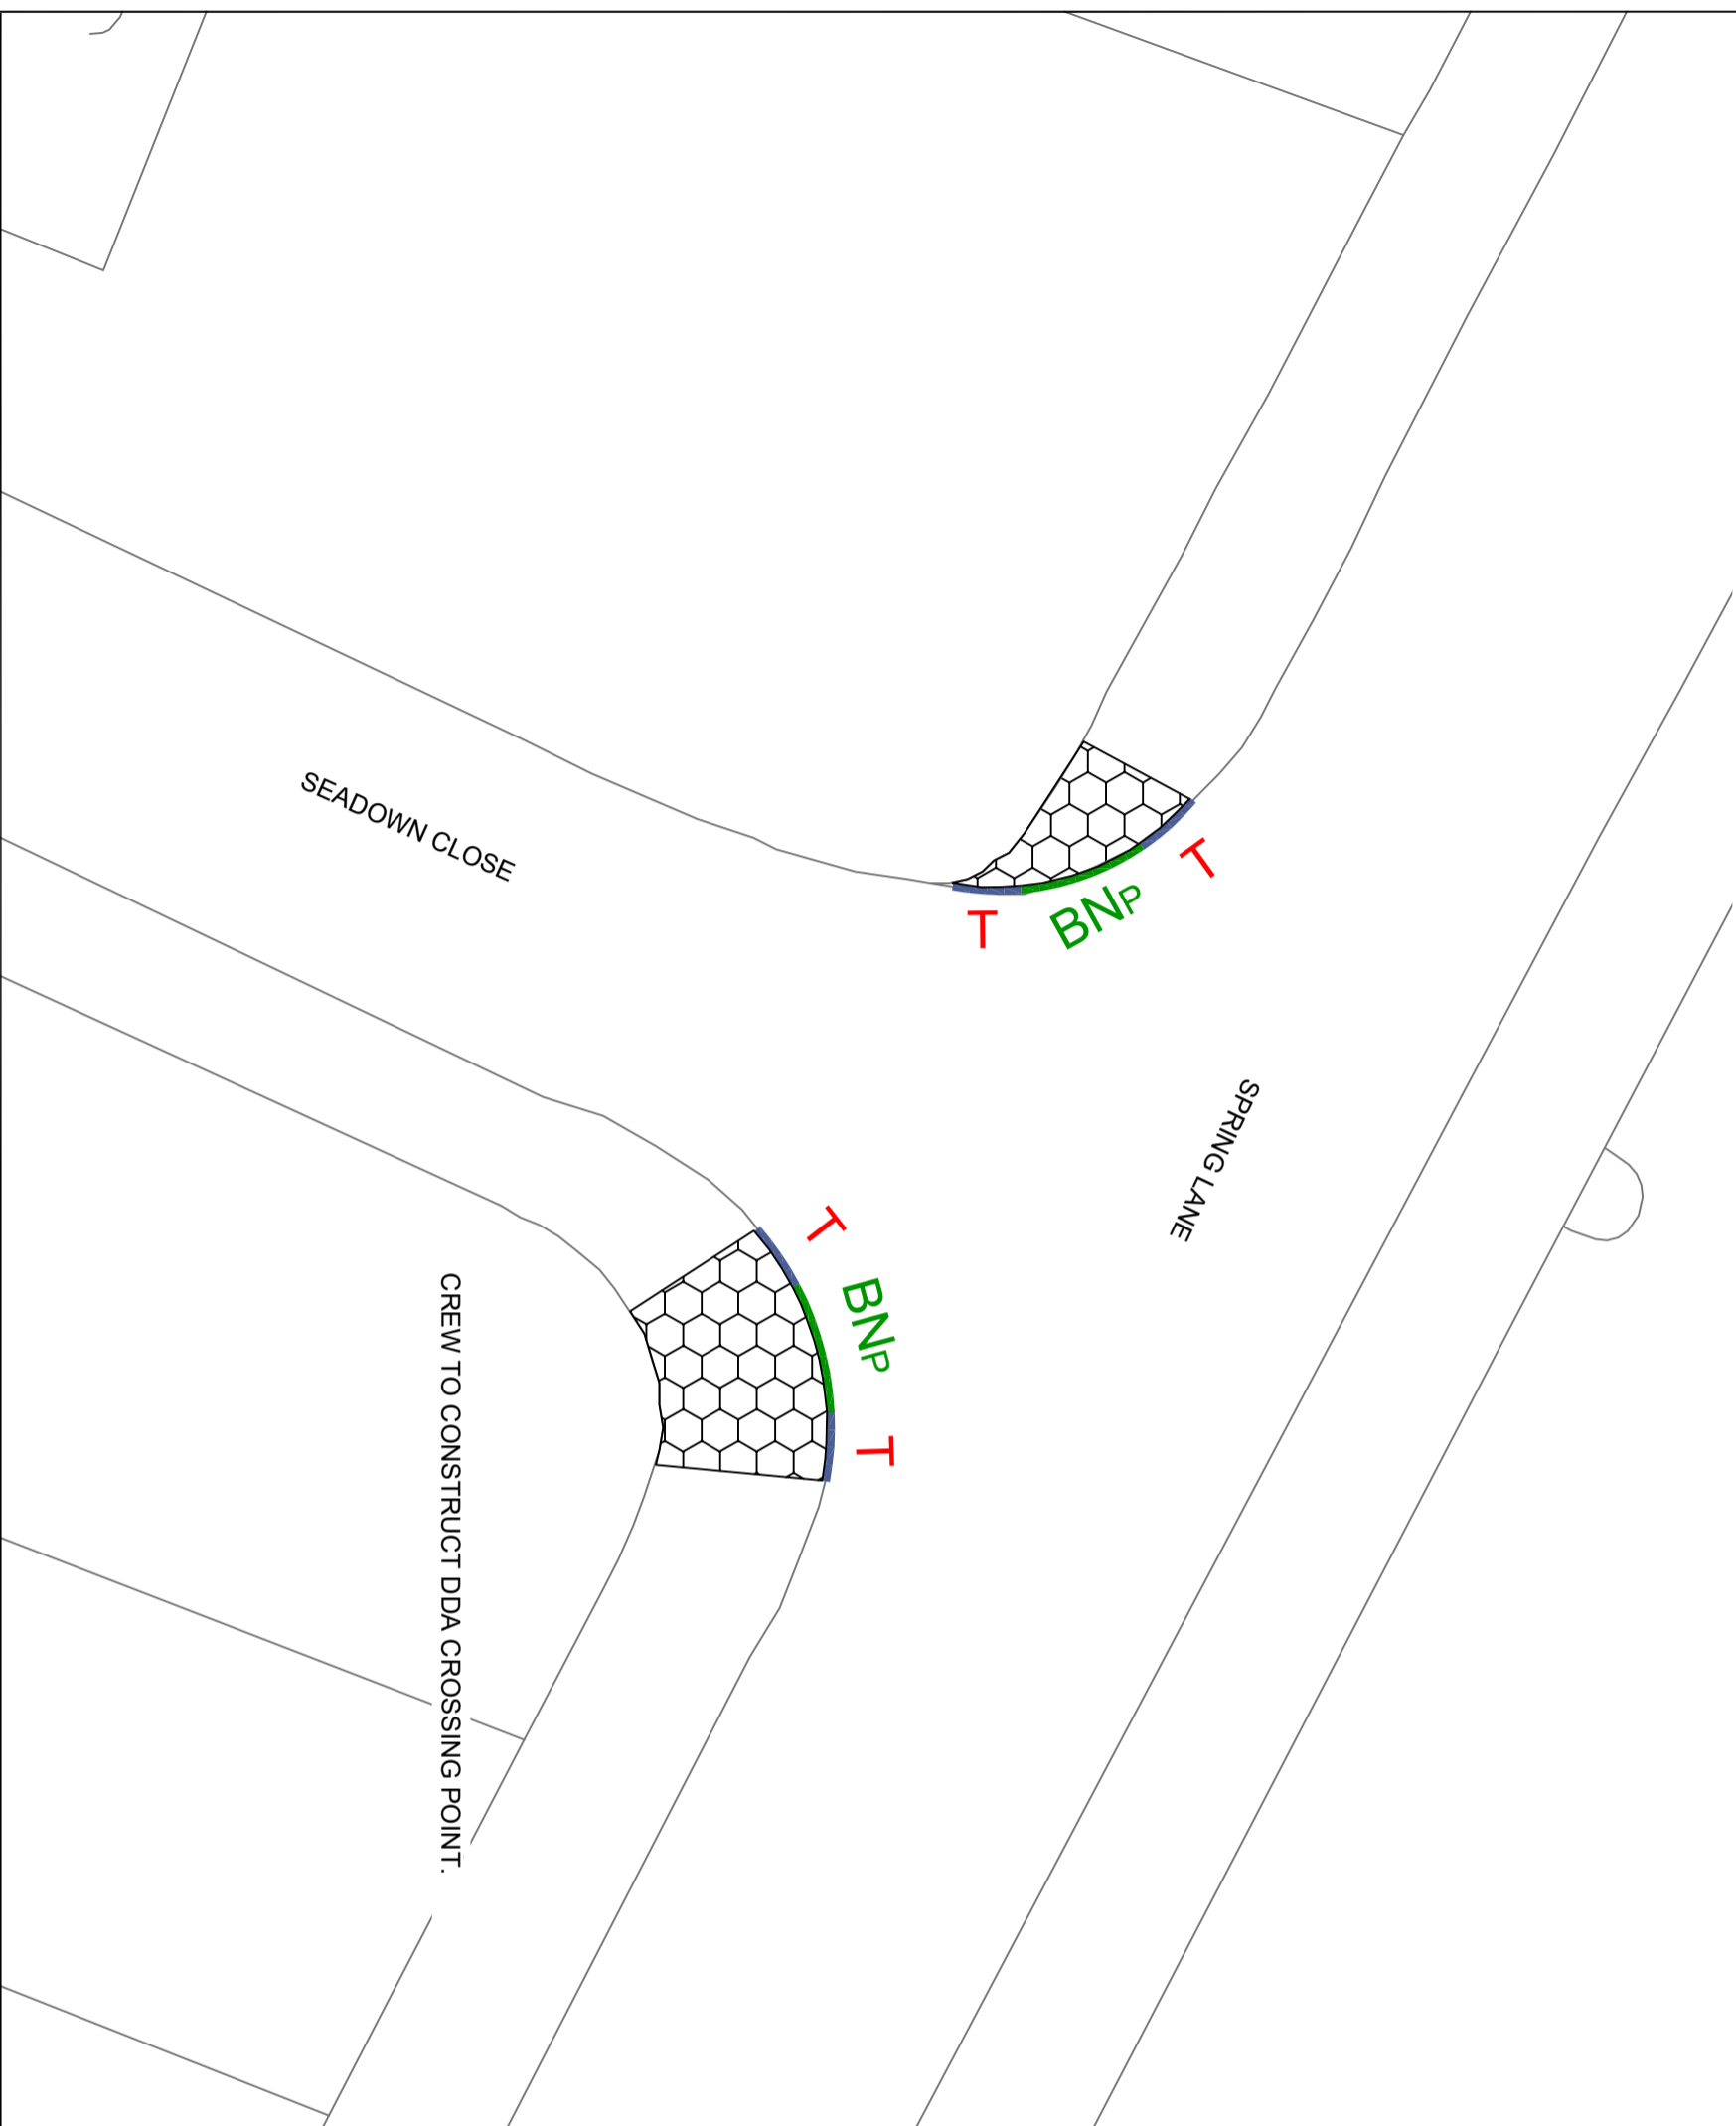


**NEW FOOTWAY SURFACES SHALL BE LAID WITH 1:40  
 CROSSFALL TOWARDS CARRIAGEWAY UNLESS OTHERWISE  
 STATED WITH NO POINT HAVING A CROSSFALL GREATER THAN  
 1:12.**




**Notes**

**Kerbing / Footway Construction Key**

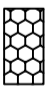 Full footway construction to KCC/HTW/1100/012. (Existing grass verge / unacceptable material to be excavated to a depth of 170mm).

 Proposed 125 x 150mm bullnose kerbing (Type BN). Upstand 0-6mm to KCC/HTW/1100/001.

 Proposed 125 x 150mm tapered kerb units (type \*DL / DR or CKL / CKR\*) to KCC/HTW/1100/001.

0	03/02/2026	FIRST ISSUE	DW	DH	WB
Rev	Revision Date	Purpose of revision	Drawn	Checked	App'd



**Kent County Council**  
 Kroner House,  
 Eurogate Business Park,  
 Ashford  
 TN24 8XU  
 Tel: 03000 418181

**Project**  
 SPRING LANE HYTHE  
 DROPPED KERBS AND TACTILE PAVING

**Drawing title**  
 KERBING AND FOOTWAY LAYOUT  
 SHEET 3 OF 7

**Drawing status**  
 FOR CONSTRUCTION

**Scale**  
 1:100 at A3 Do not scale

**Drawing number**  
 25-FH-PAR-2717-1103 Rev 0

This drawing is not to be used in whole or part other than for the intended purpose and project as defined on this drawing. Refer to the contract for full terms and conditions.